


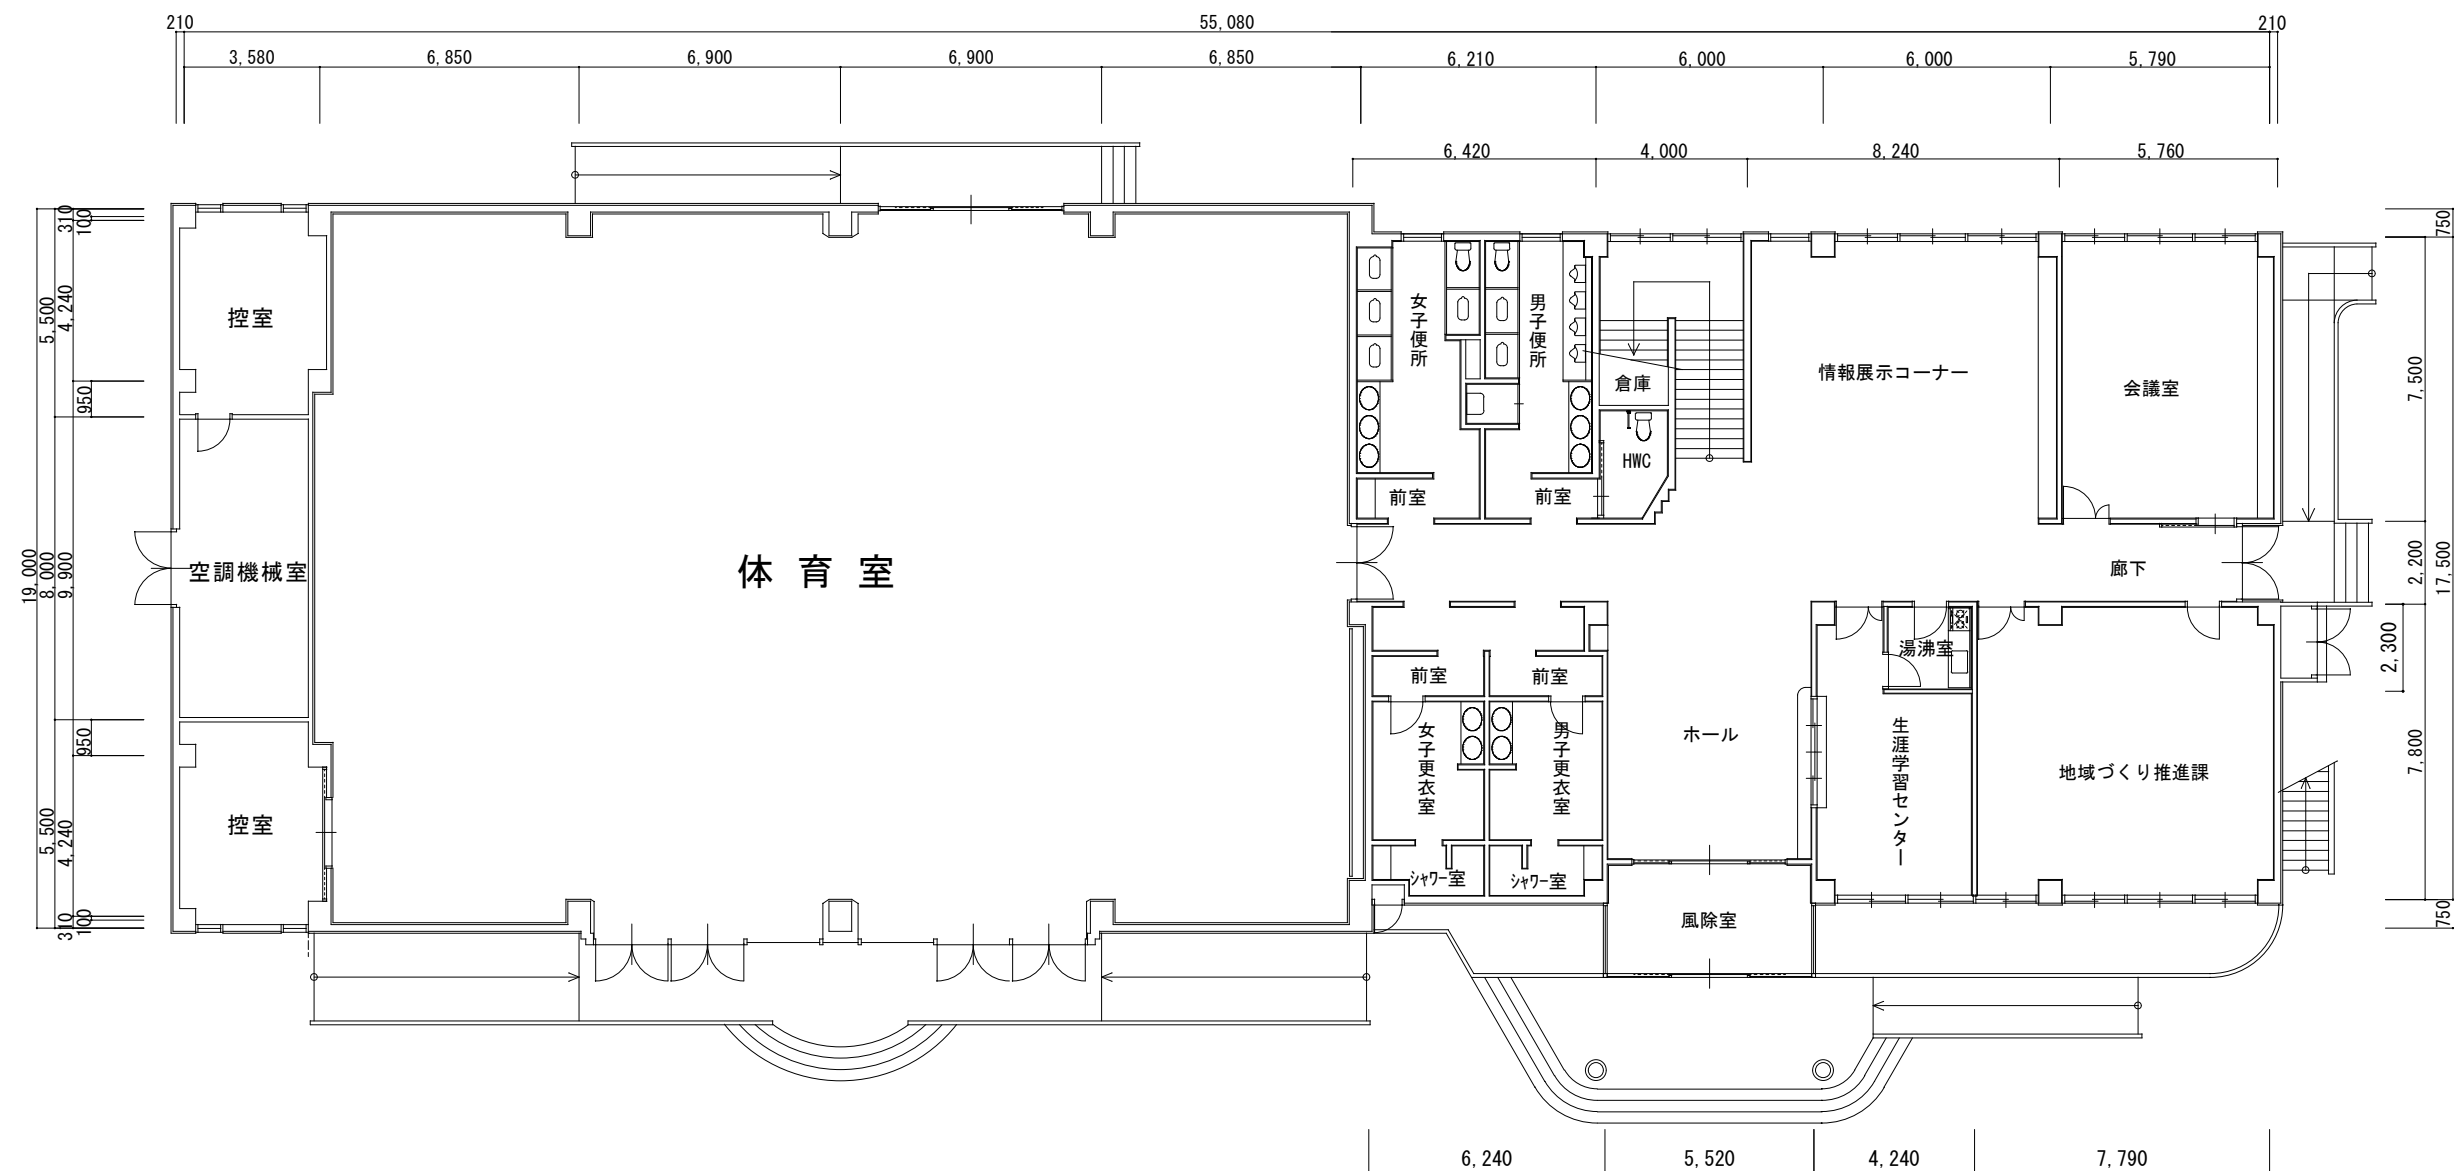

1 階 平 面 図 1/200

