



⑤ 通り軒樋平面図 S=1/50

矩計詳細図 S=1/50

矩計詳細図 S=1/50

A部詳細図 S=1/30



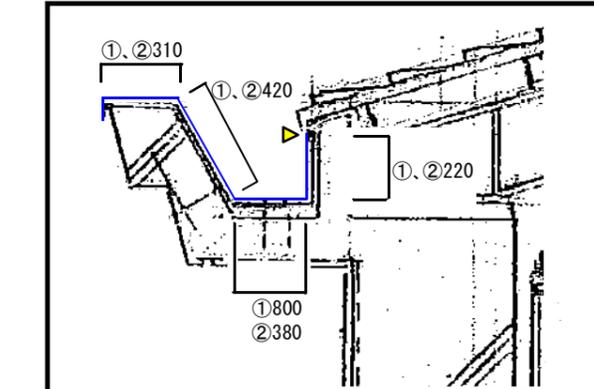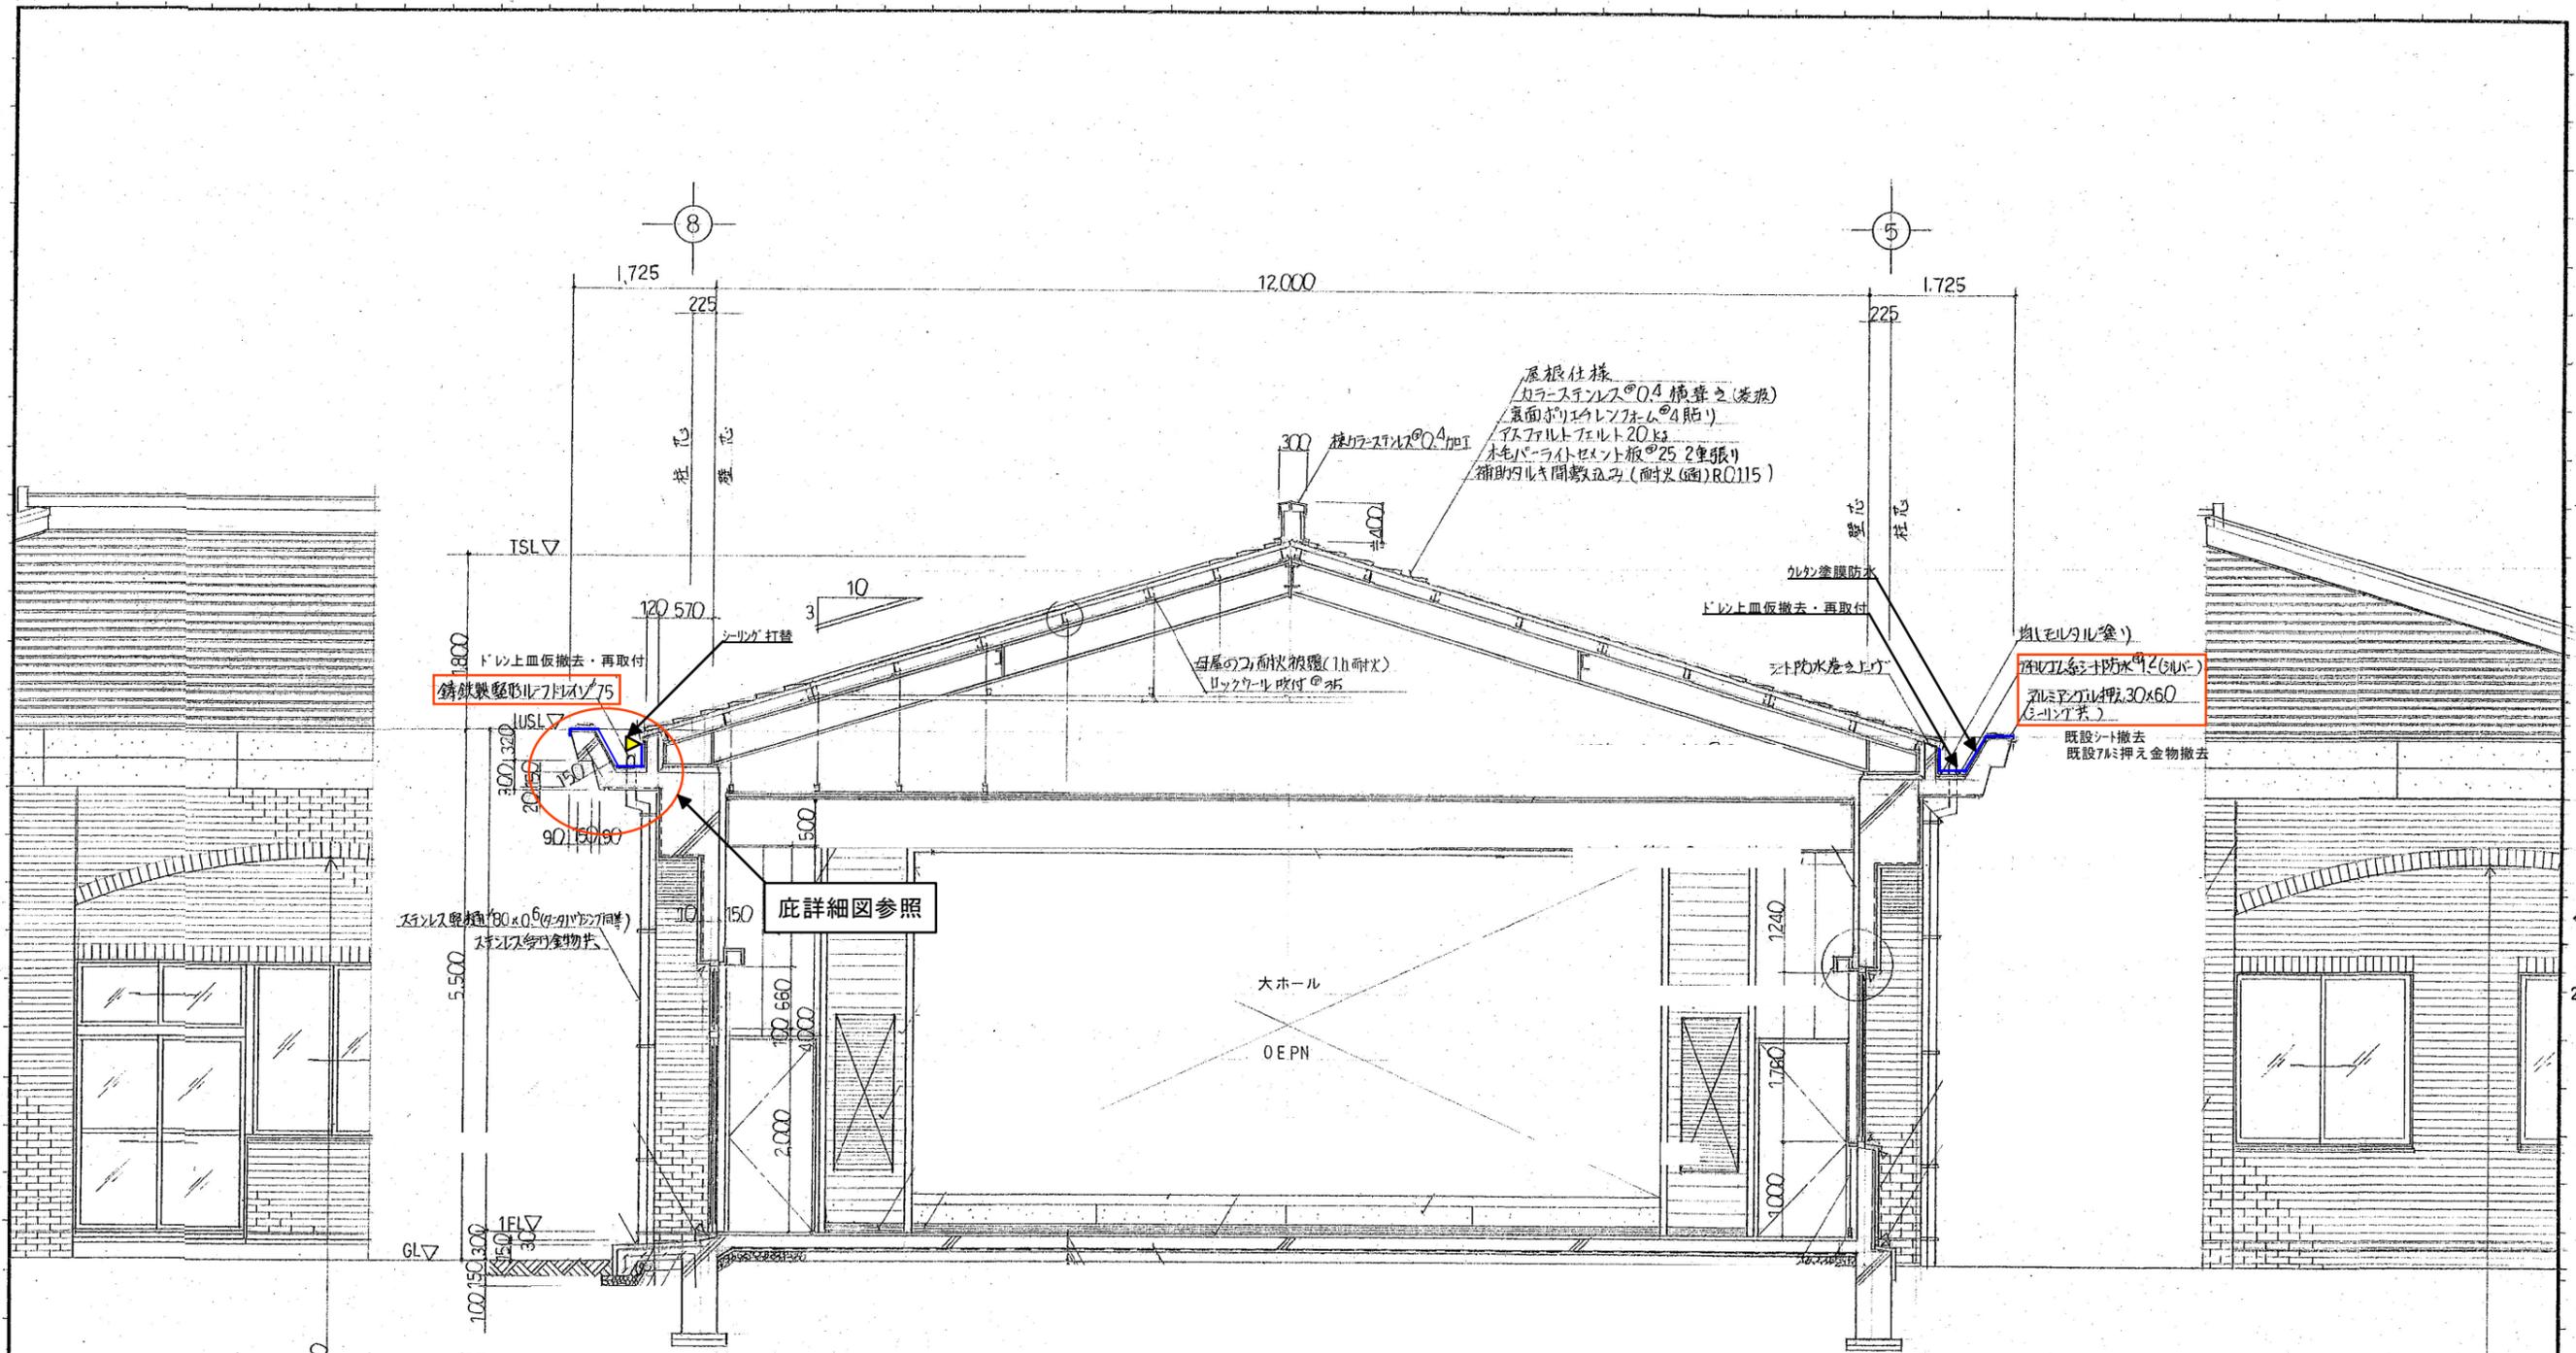

矩計詳細図 S=1/50

(参考) 底詳細図  
 ※①、②の数値は図3 (屋根伏図を参照)

